

GENERAL NOTES

- SIGN LOCATION
- GBU GLASS BACKUP

2	08/14/14	ISSUE FOR BID AND PERMIT
1	12/13/13	ISSUE FOR PRICING
DRAWN BY:		CHECKED BY:
		PROJECT NO. 2013.03.02

30 West Monroe  
Suite 700  
Chicago, IL 60603

p 312.425.1000  
f 312.425.1001  
naglehartray.com




PDOP AMINISTRATIVE CENTER REMODELING  
218 WEST MADISON STREET  
OAK PARK, ILLINOIS

FIRST FLOOR - SIGN LOCATION PLAN



A701

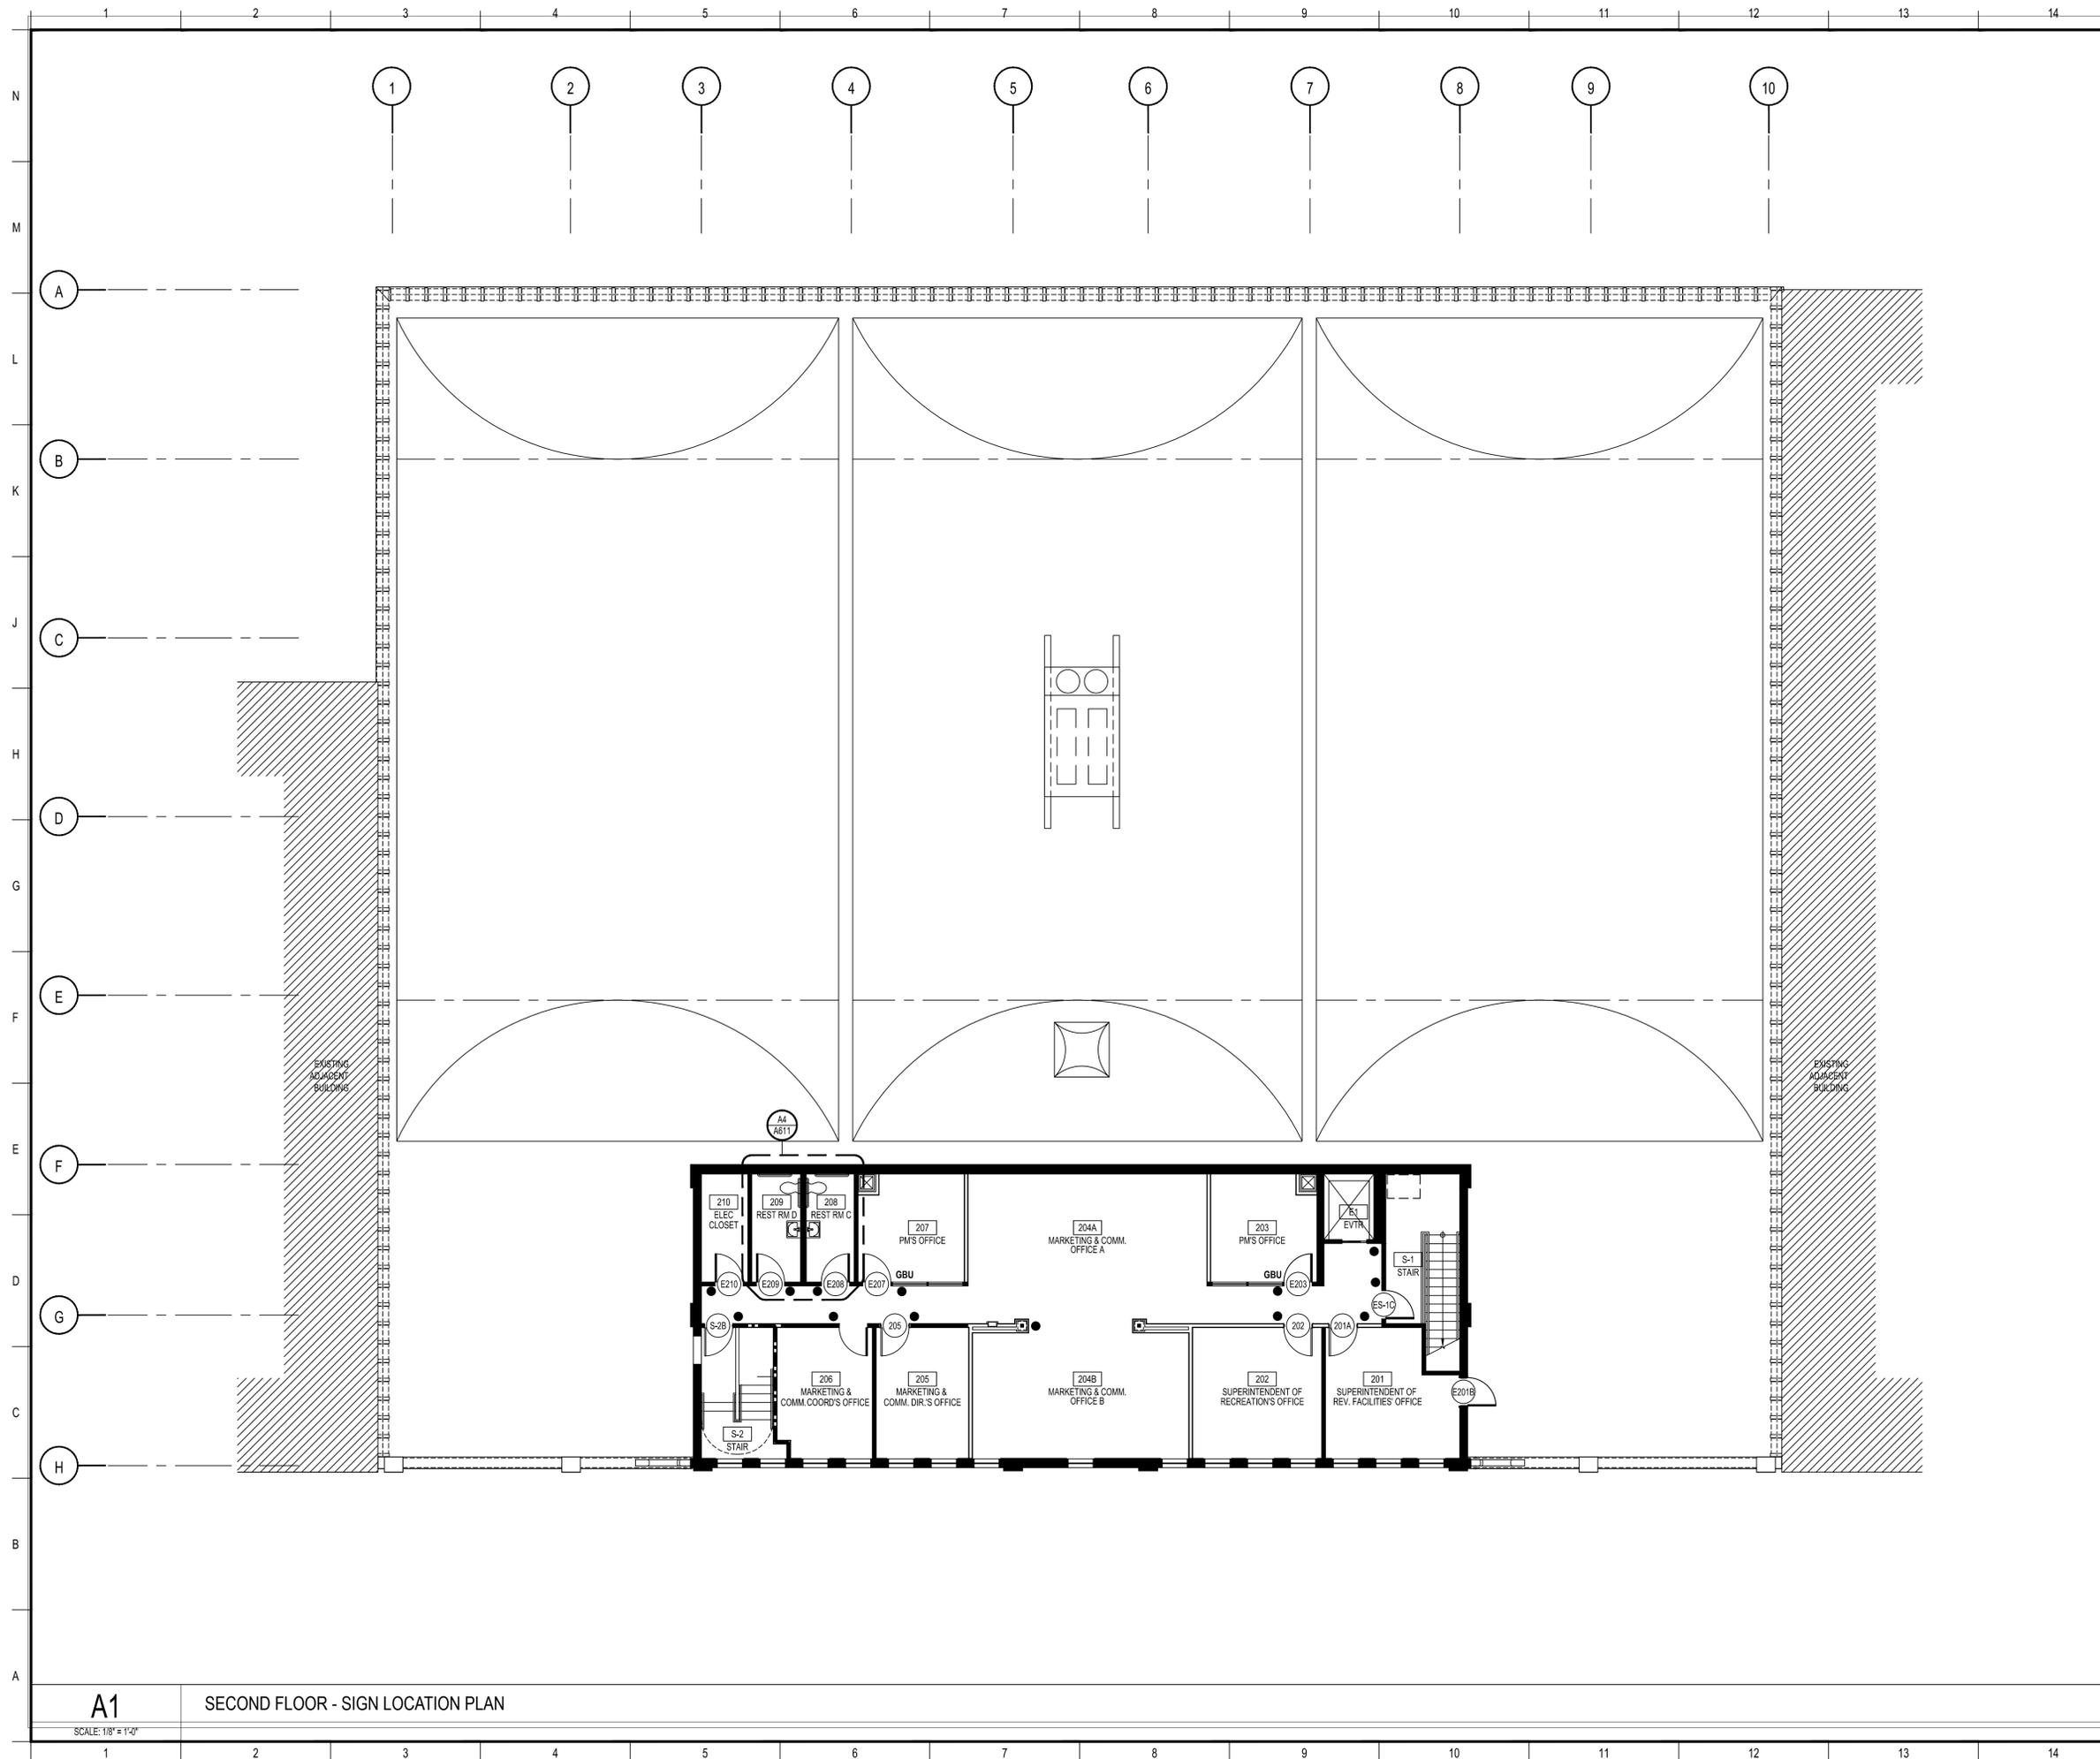

GENERAL NOTES

- SIGN LOCATION
- GBU GLASS BACKUP

2	08/14/14	ISSUE FOR BID AND PERMIT
1	12/13/13	ISSUE FOR PRICING
DRAWN BY:		CHECKED BY:
		PROJECT NO: 2013.03.02

30 West Monroe  
Suite 700  
Chicago, IL 60603

p 312. 425. 1000  
f 312. 425. 1001  
naglehartray.com



PDOP AMINISTRATIVE CENTER REMODELING  
218 WEST MADISON STREET  
OAK PARK, ILLINOIS

SECOND FLOOR - SIGN LOCATION PLAN



A702